


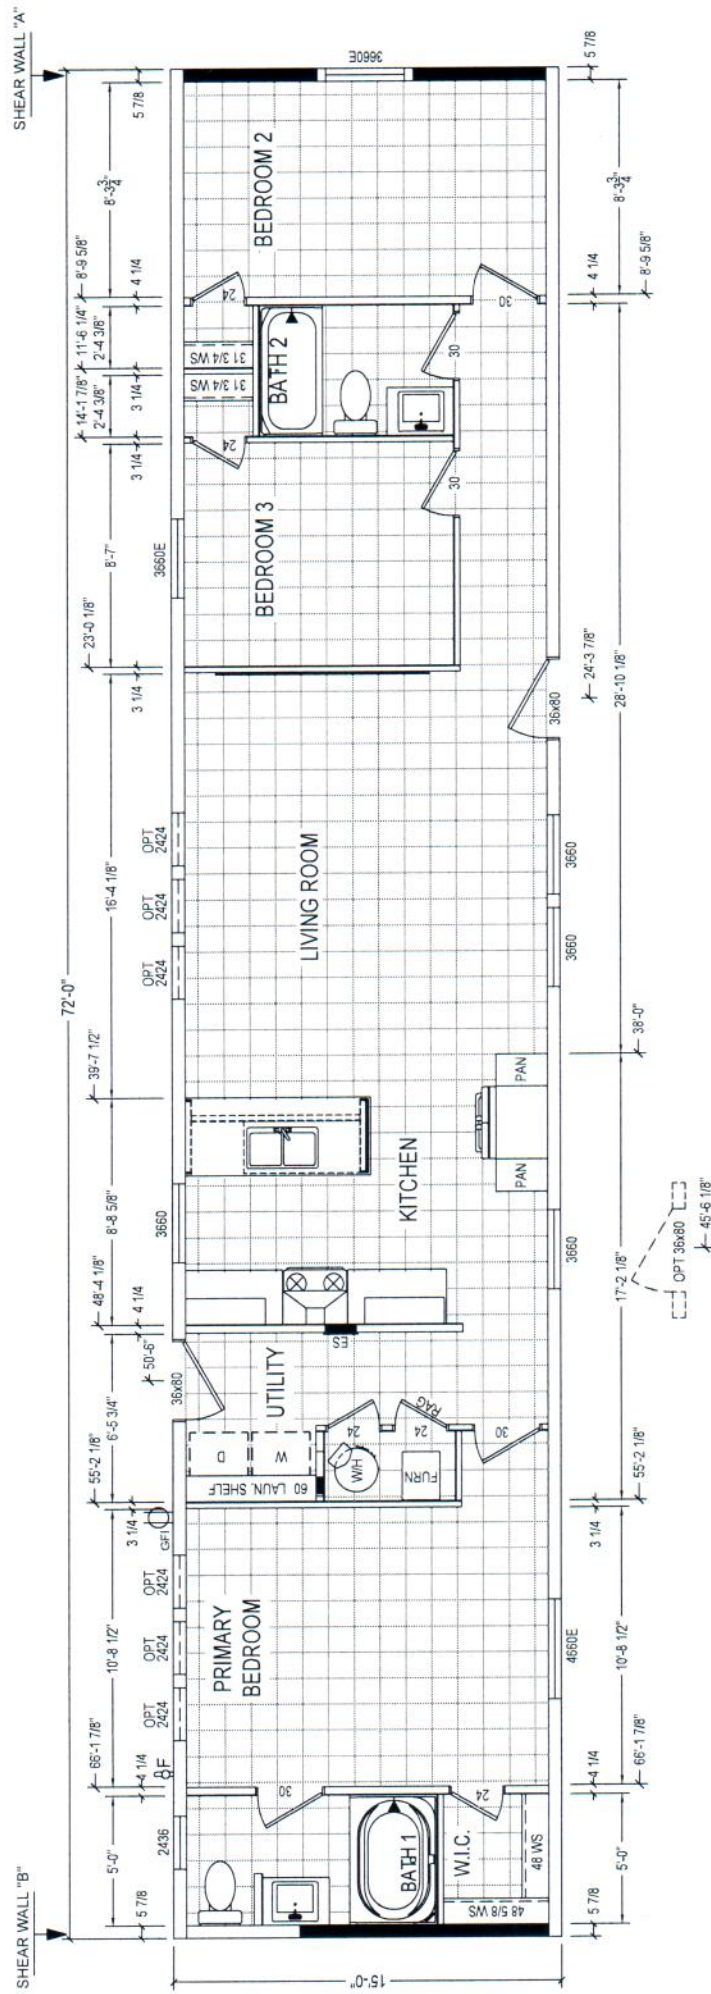

CLAYTON WAKARUSA
Div. of CMH Manufacturing West Inc.
66700 STATE ROAD 19 P.O. BOX 406
WAKARUSA, INDIANA 46573

**JOURNEY - MAGELLAN
FLOOR PLAN**

DRAWN BY: DCS
DATE: 1/25/2024
2024 MOORE
CEJ1672